





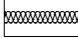

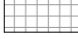

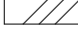
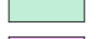


Půdorys 1.NP:

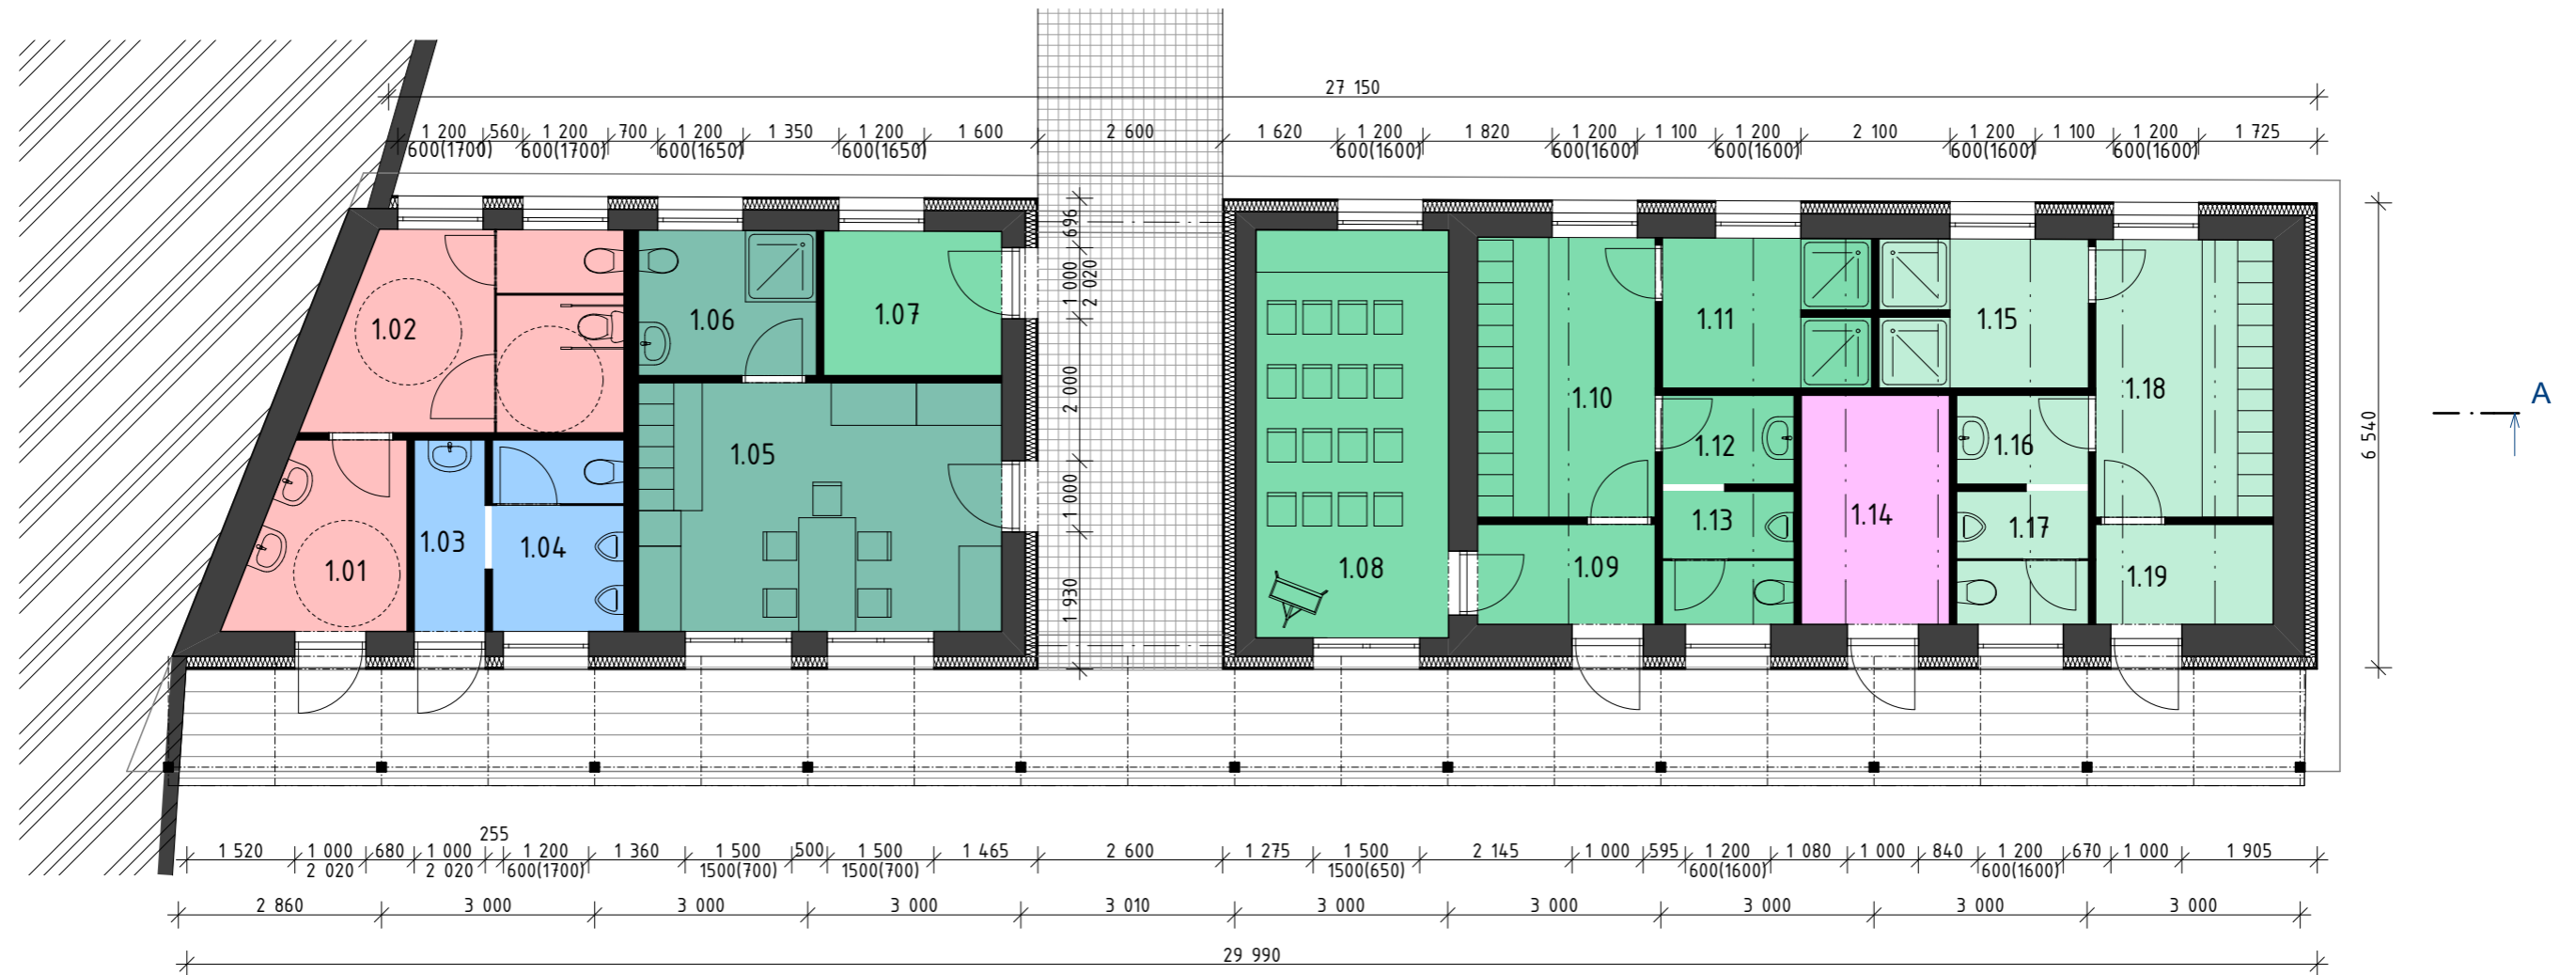


legenda místností:

	č.	název místnosti	m ²		č.	název místnosti	m ²
1	1.01	WC ženy	2,65	11	1.11	sprchy	6,12
2	1.02	WC ženy	11,38	12	1.12	WC	2,32
3	1.03	WC muži	2,69	13	1.13	WC	3,47
4	1.04	WC muži	4,96	14	1.14	úklidová místnost	6,73
5	1.05	šatna trenér, rozhodčí	17,90	15	1.15	sprchy	6,09
6	1.06	koupelna	5,12	16	1.16	WC	2,32
7	1.07	sklad športovního náčiní	5,09	17	1.17	WC	3,48
8	1.08	klubovna	15,56	18	1.18	šatna	9,76
9	1.09	zádveří	3,52	19	1.19	zádveří	3,52
10	1.10	šatna	9,84				

legenda:

	WC ženy		dřevěná terasa
	WC muži		zateplení
	šatna trenér, hudobníci		žulová dlažba
	šatna športovců č.1		zemina
	šatna športovců č.2		
	úklidová místnost		
	otočná plocha ZTP		

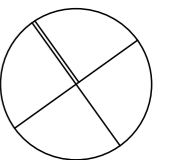

zázemí - navrhovaný stav, 1.NP , M 1:100

Rekonstrukce areálu fotbalového hřiště Potštát
 č.zak. 02/01/2017
 Ing. arch. Karolína Zálesňáková
 karolina.zalesnakova@asaexpert.cz, +420 725 519 703
 ASA expert a.s., Lešetínská 626/24, Ostrava , www.asaexpert.cz

ASA
EXPERT
 STAVEBNÍ PROJEKCE